


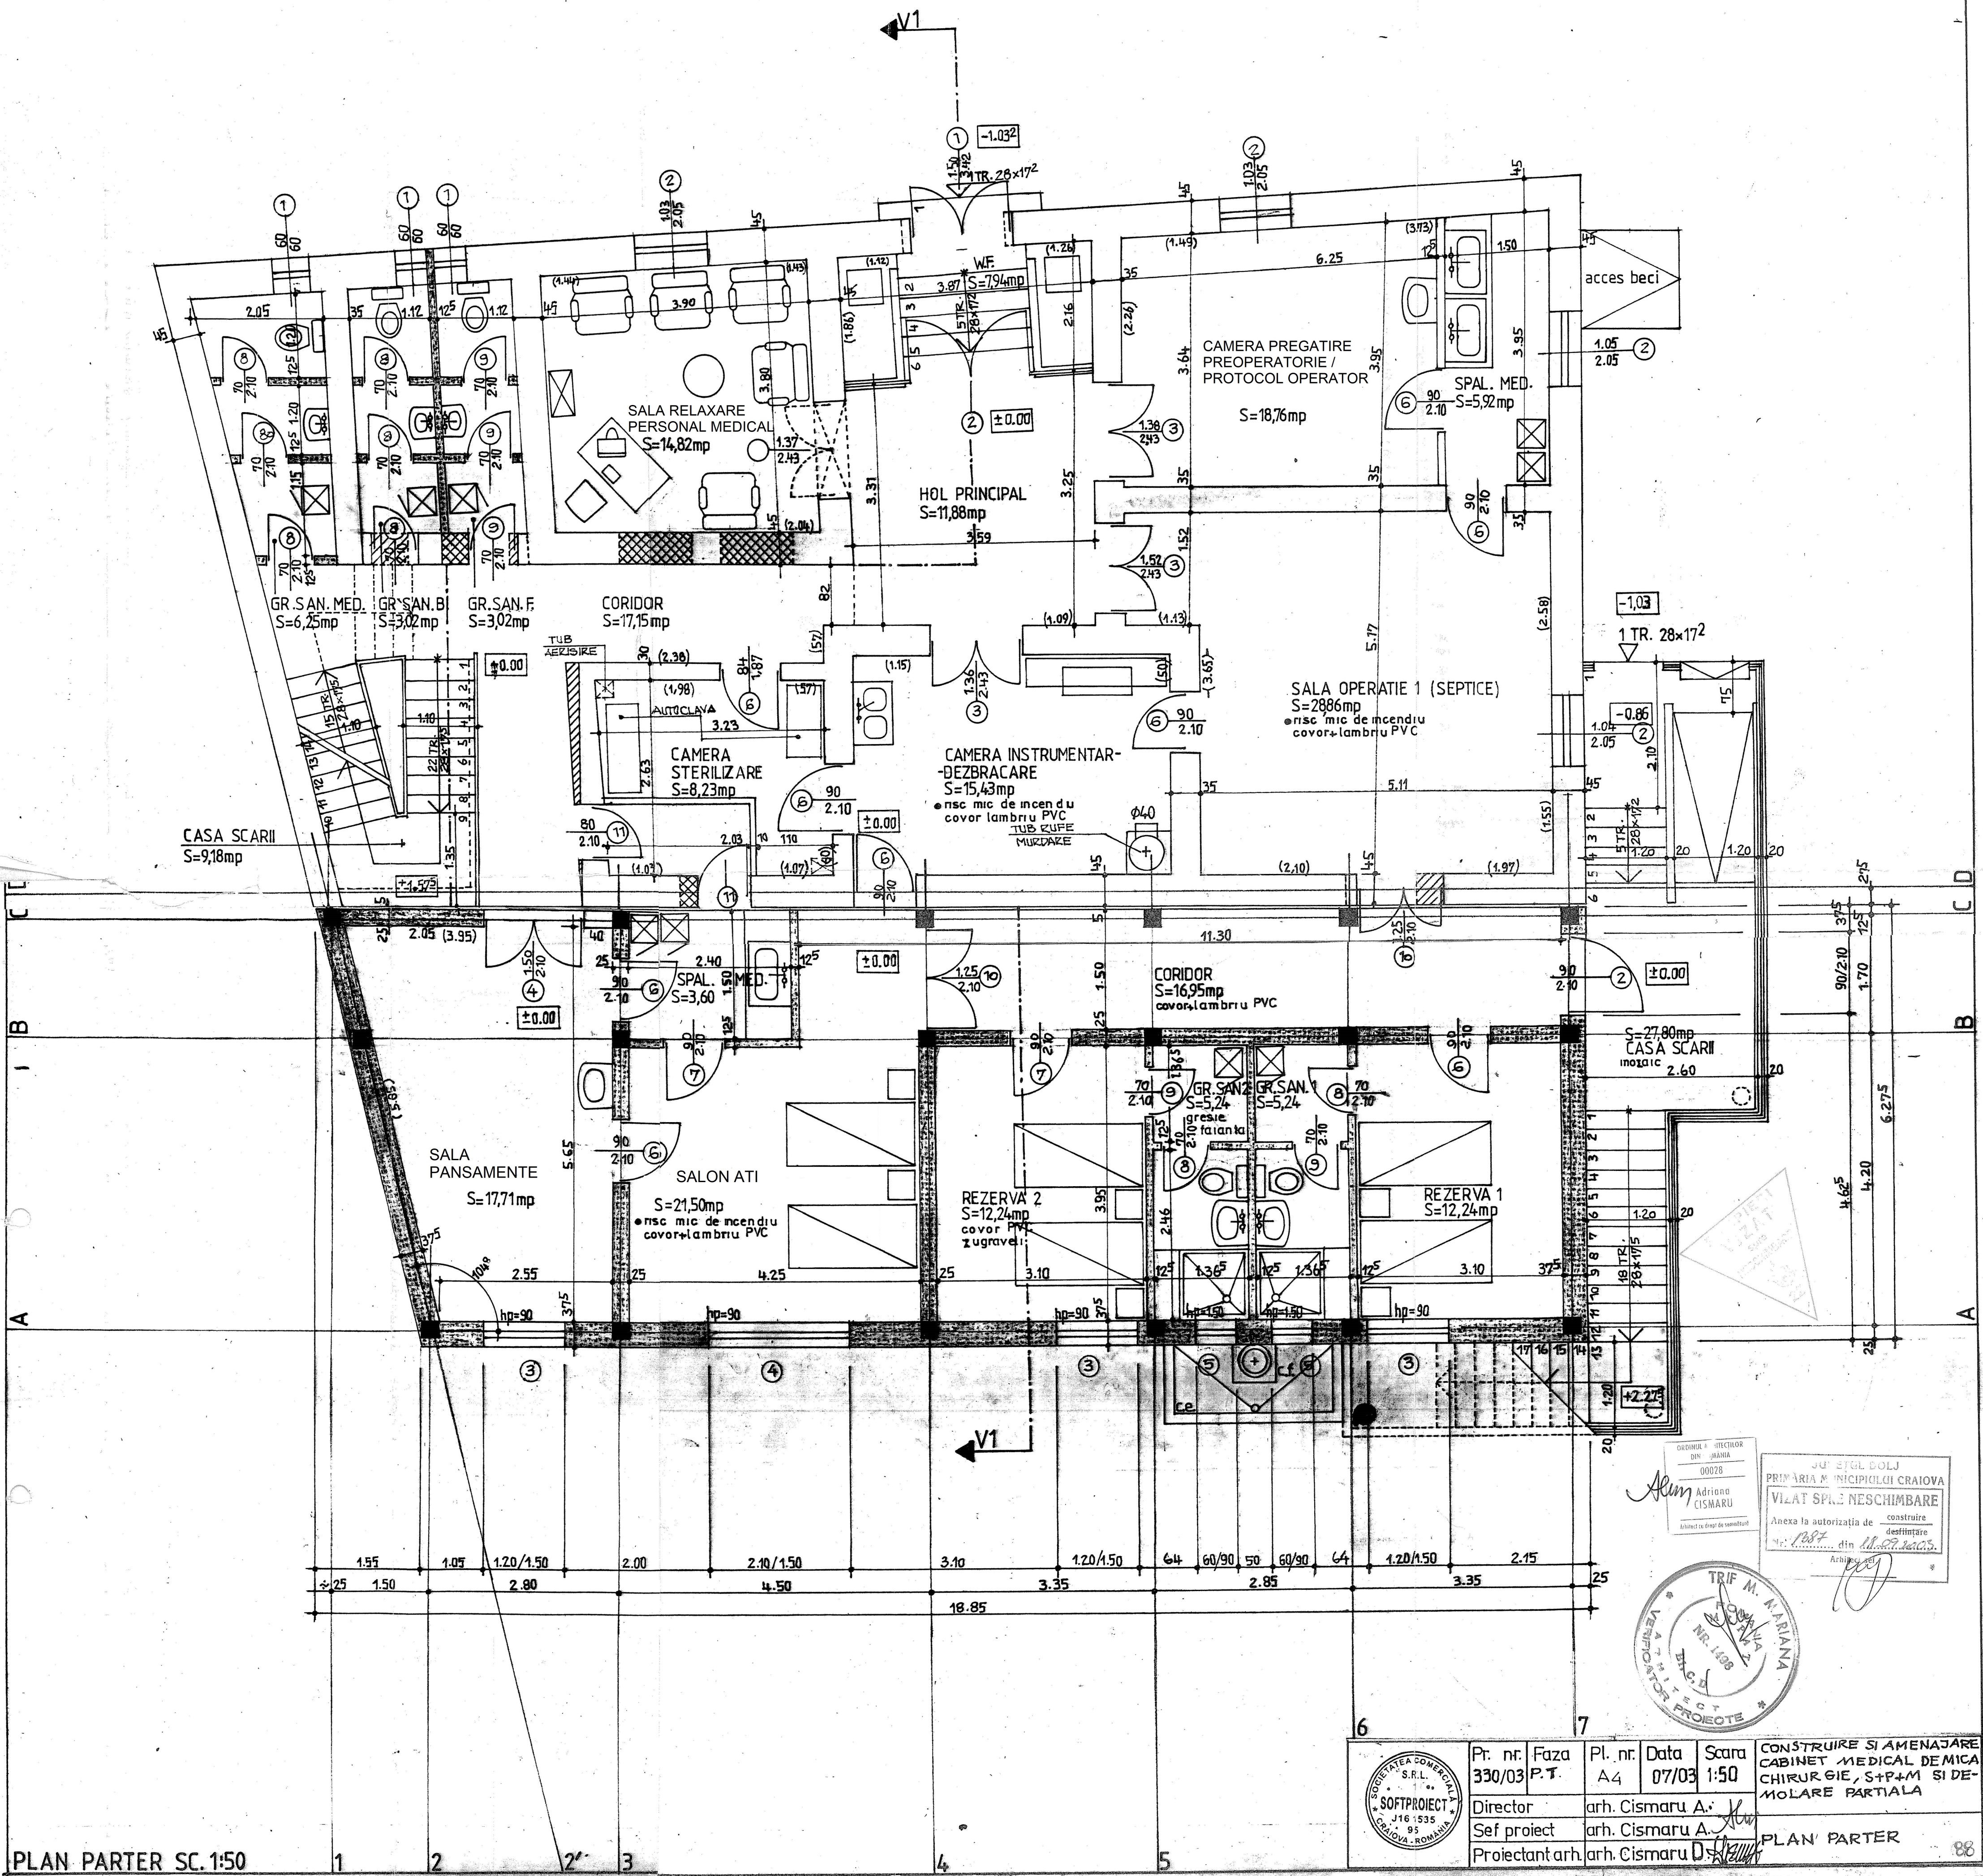

PLAN PARTER SC. 1:50

	Pr. nr. Faza	Pl. nr. Data	Scara	CONSTRUIRE SI AMENAJARE CABINET MEDICAL DE MICA CHIRURGIE, S+P+M SI DE- MOLARE PARTIALA PLAN PARTER	
	330/03 P.T.	A4	07/03		1:50
	Director	arh. Cismaru A.			
	Sef proiect	arh. Cismaru A.			
Proiectant	arh. Cismaru D.				

